

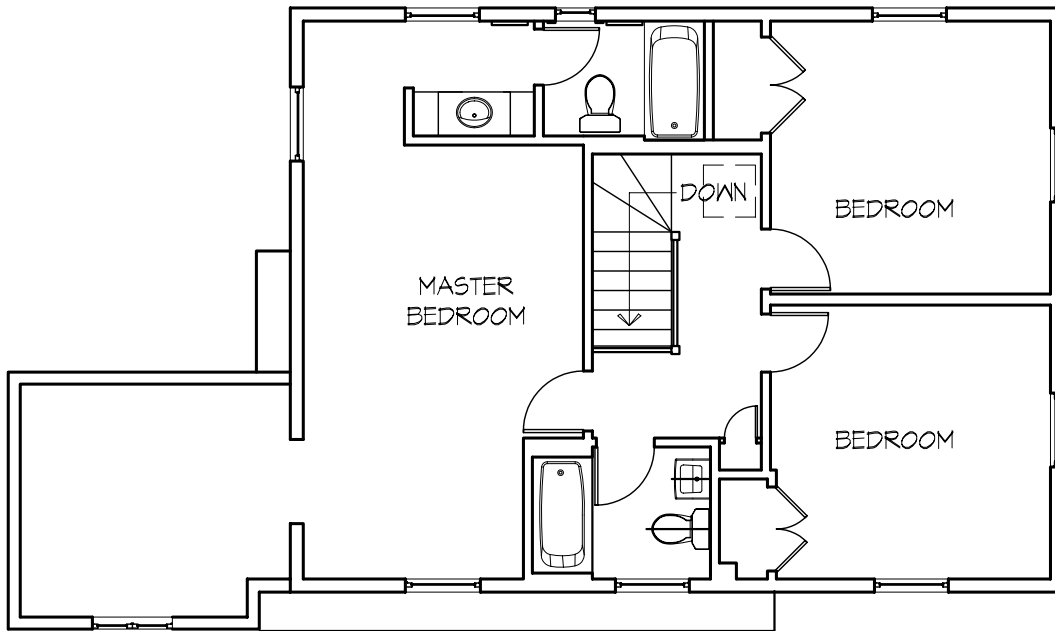


First Floor Plan

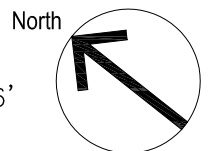

Second Floor Plan

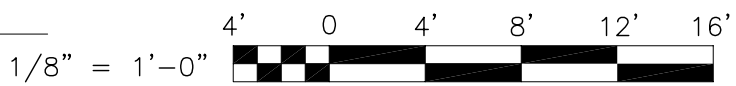

DRAWN BY

Karen and Matthew Bushey

phone 802-862-5179

cell 617-872-5742

fax 781-240-0090

PROJECT

30 Prospect Parkway

Burlington, VT 05401

SCALE

1/8" = 1'-0"

DATE


09/17/06

REVISIONS

A-1



Front (west) Elevation

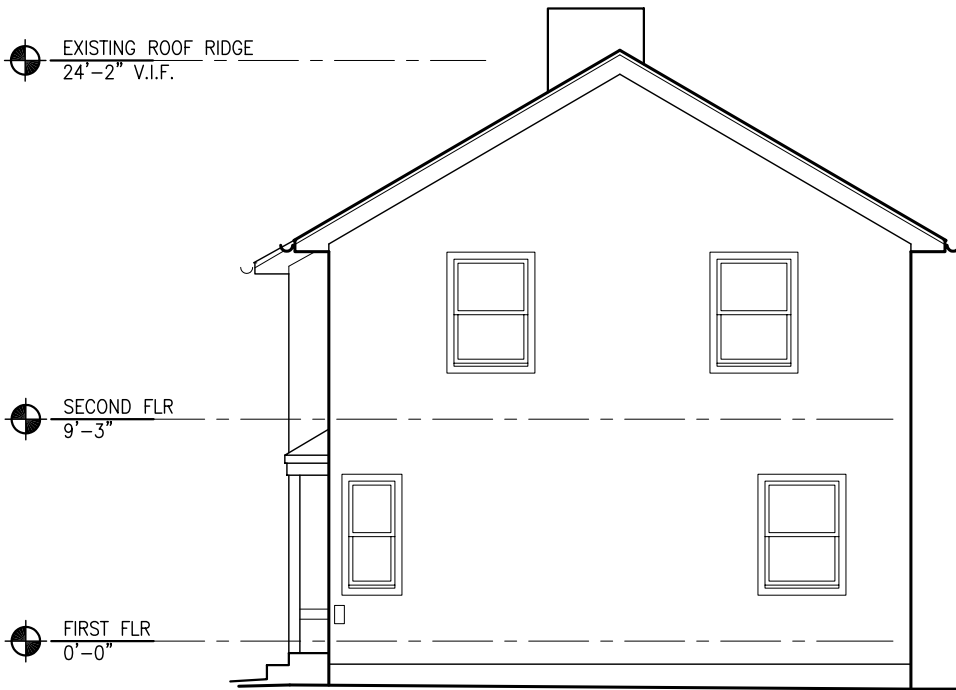

South Elevation



DRAWN BY

Karen and Matthew Bushey
 phone 802-862-5179
 cell 617-872-5742
 fax 781-240-0090

PROJECT

30 Prospect Parkway
 Burlington, VT 05401

SCALE

1/8" = 1'-0"

DATE


09/17/06

REVISIONS

A-2



Rear (east) Elevation

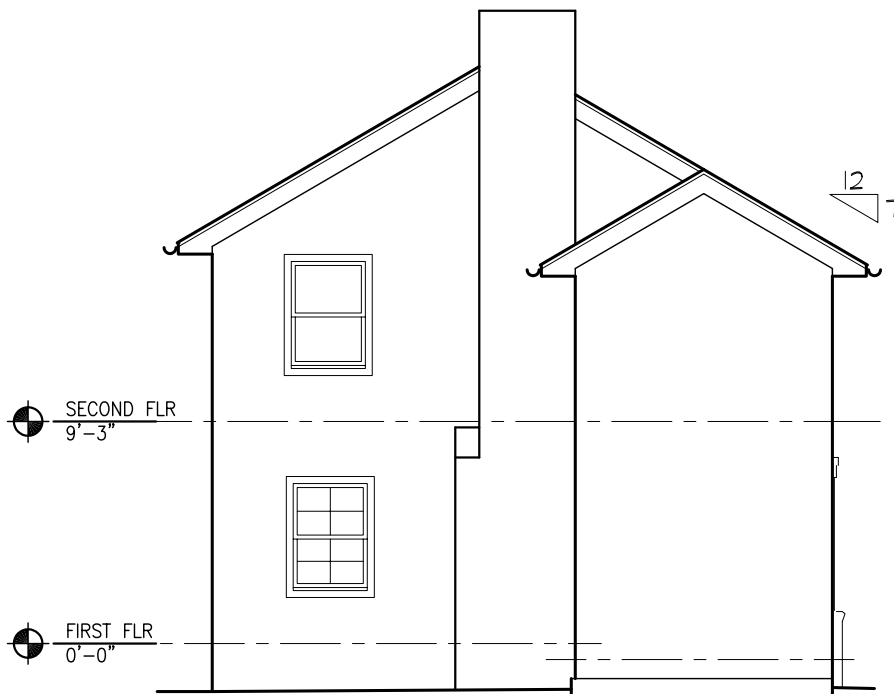

North Elevation



DRAWN BY

Karen and Matthew Bushey
 phone 802-862-5179
 cell 617-872-5742
 fax 781-240-0090

PROJECT

30 Prospect Parkway
 Burlington, VT 05401

SCALE

1/8" = 1'-0"

DATE

09/17/06

REVISIONS

A-3